


O C E A N

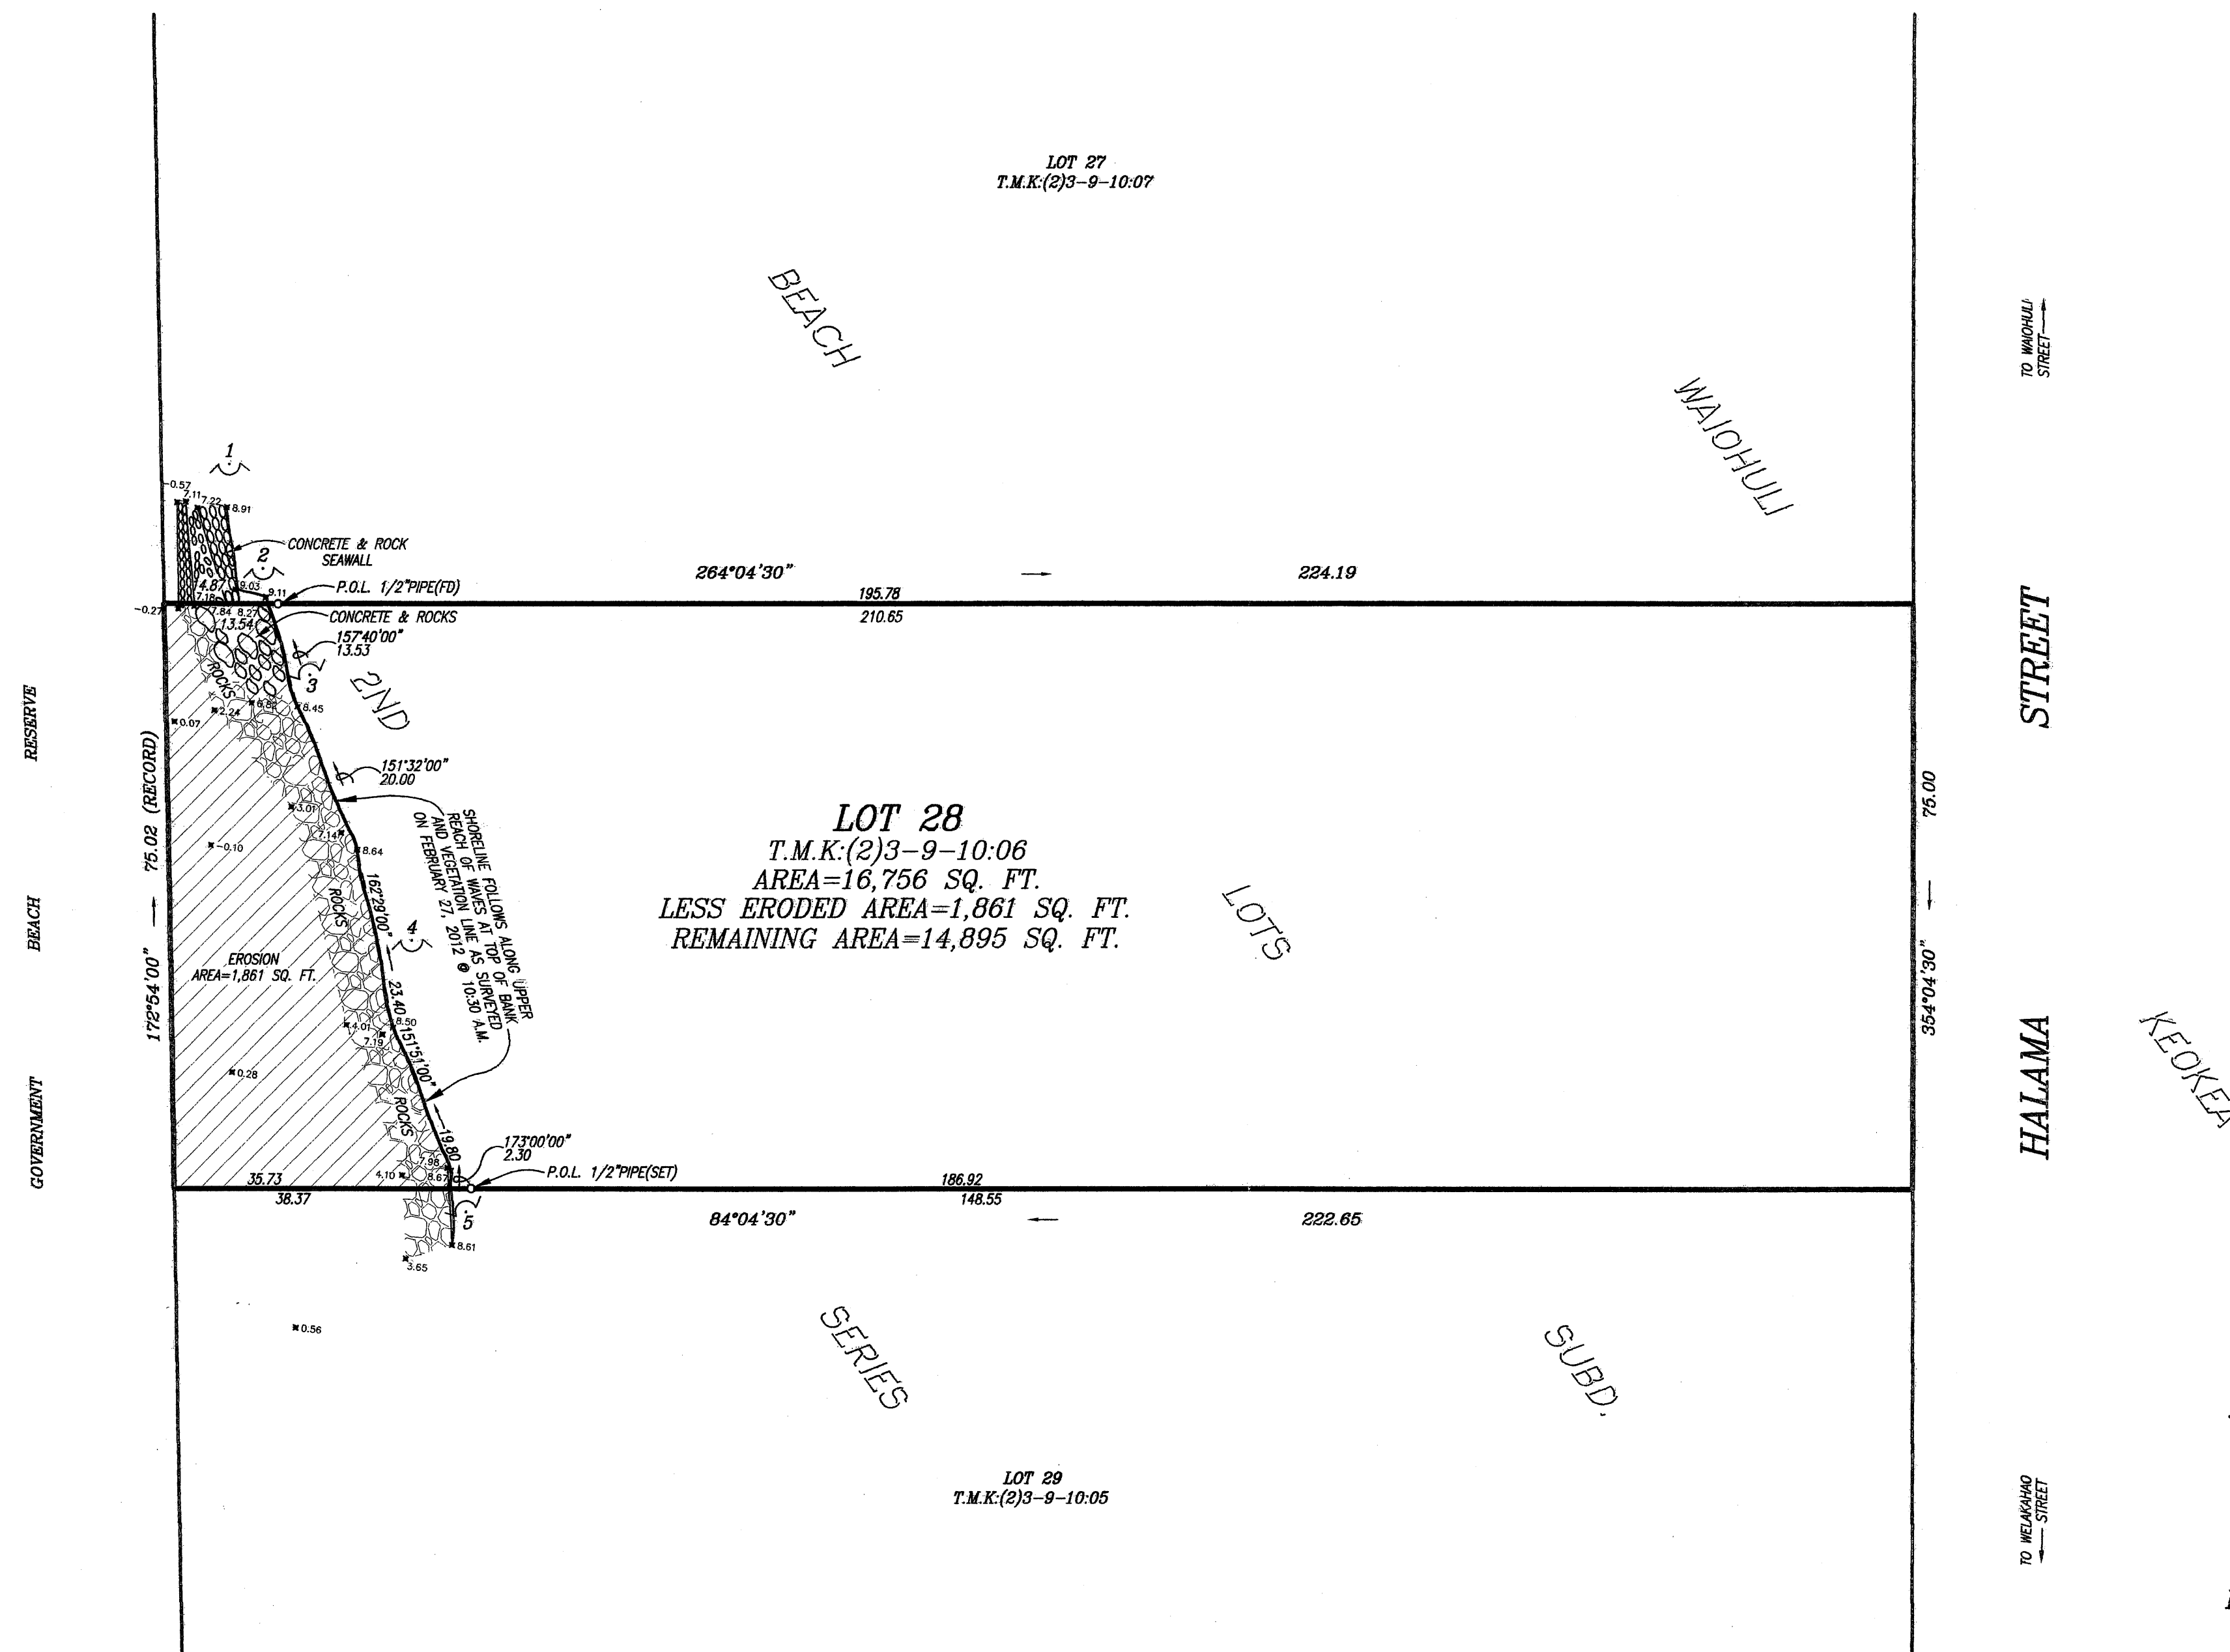

**SHORELINE SURVEY OF  
LOT 28 OF THE  
WAIOHULI-KEOKEA BEACH  
LOTS SUBDIVISION, 2ND SERIES**

SITUATE AT  
WAIOHULI-KEOKEA, KULA (KIHAI), MAUI, HAWAII

DATE: MARCH 20, 2012 SCALE: 1" = 16'

**AKAMAI LAND SURVEYING, INC.**

P.O. BOX 1748  
MAKAWAO, MAUI, HAWAII 96768

**NOTES:**


1. TOPOGRAPHIC INFORMATION SHOWN HEREON IS BASED ON AN ACTUAL FIELD SURVEY PERFORMED ON FEBRUARY 27, 2012 @ 10:30 A.M.
2. AZIMUTHS AND COORDINATES SHOWN HEREON ARE RECORD AND REFER TO GOVERNMENT TRIANGULATION STATION "PUU O KALI"  $\Delta$ .
3. ELEVATIONS SHOWN HEREON ARE BASED ON U.S.G.S. BENCHMARK NO. N-22. ELEVATION TAKEN AS 7.805 ABOVE MEAN SEA LEVEL (LOCAL TIDAL DATUM).
4. 1 DENOTES PHOTO NUMBER, LOCATION AND DIRECTION

**PROPERTY ADDRESS:**

1576 HALAMA STREET  
KIHAI, HAWAII 96753

**OWNER:**

WESLEY J. HICKEY & DIANE HICKEY  
15 MALUKAI LANE  
KIHAI, HI 96753

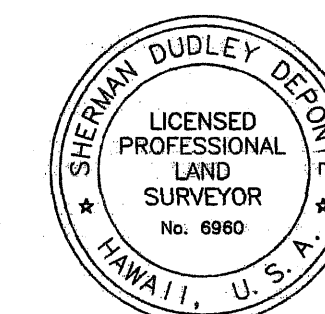

THIS WORK WAS DONE BY ME OR  
UNDER MY DIRECT SUPERVISION.

*Sherman Dudley Deponte*

**SHERMAN DUDLEY DEPONTE**  
LICENSED PROFESSIONAL LAND SURVEYOR  
STATE OF HAWAII CERTIFICATE NO. 6960  
EXPIRATION DATE: APRIL 30, 2014